


McPherson Sewerage Scheme

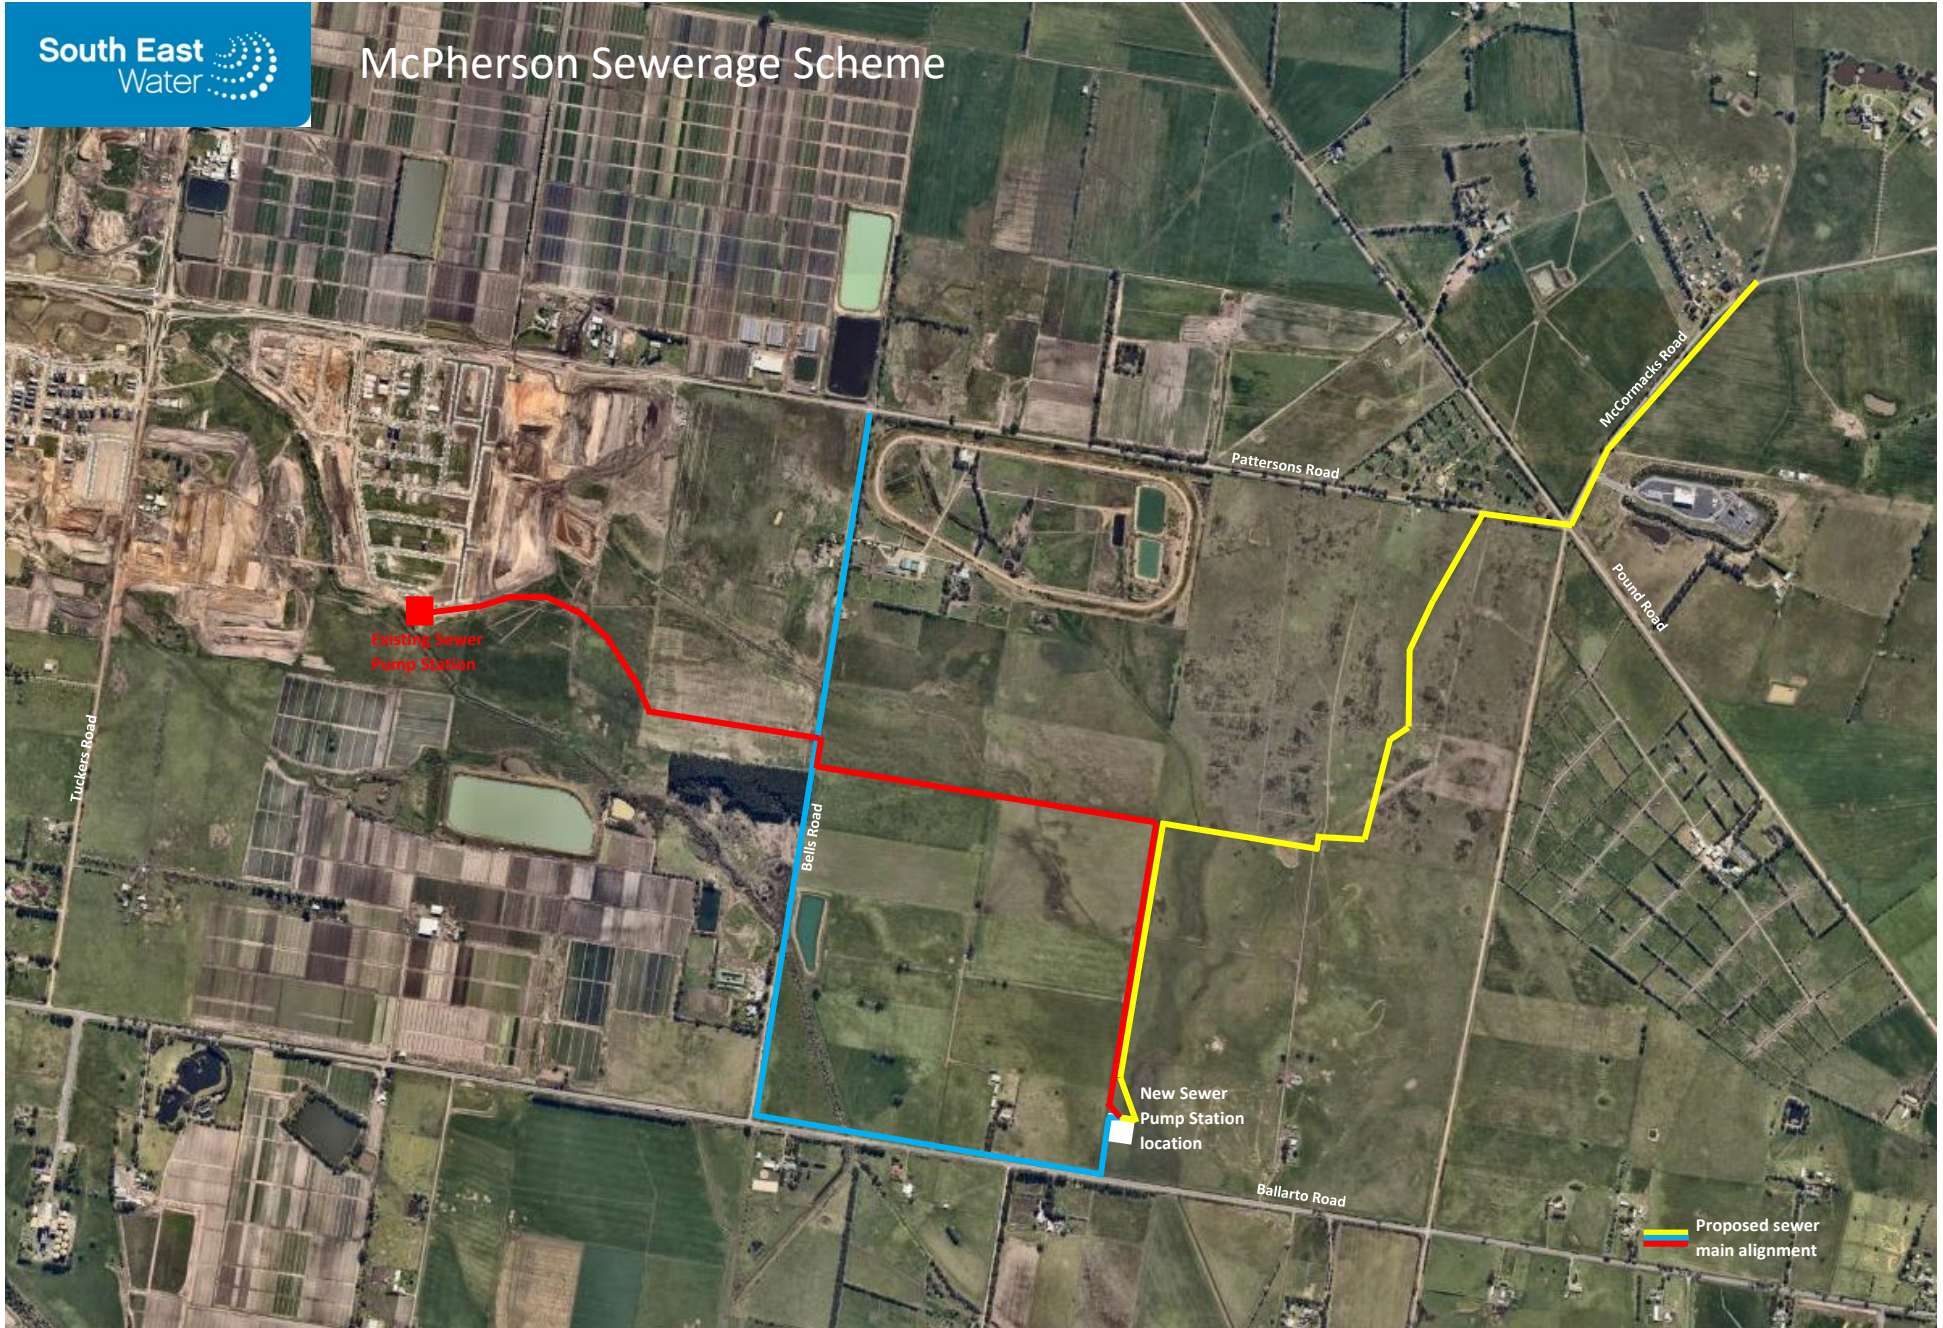

Proposed sewer main alignment