

200 mm
150
100
90
80
70
60
50
40
30
20
10
0
A1
F
G
H
ORIGINAL SIZE
C:\Users\mmedmac\AppData\Local\Microsoft\Windows\WinCache\Content\Outlook\1646494949.dwg MHTA-06.dwg
Plotted @ 07/8/2018 11:39am by mmedmac

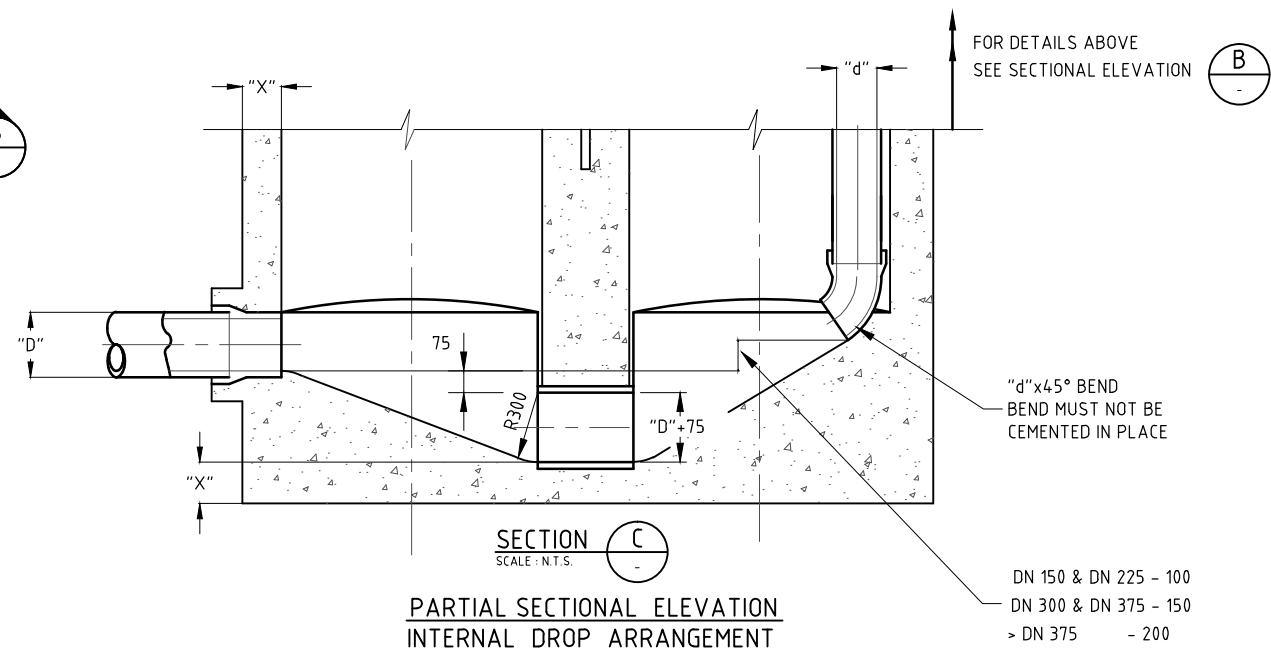
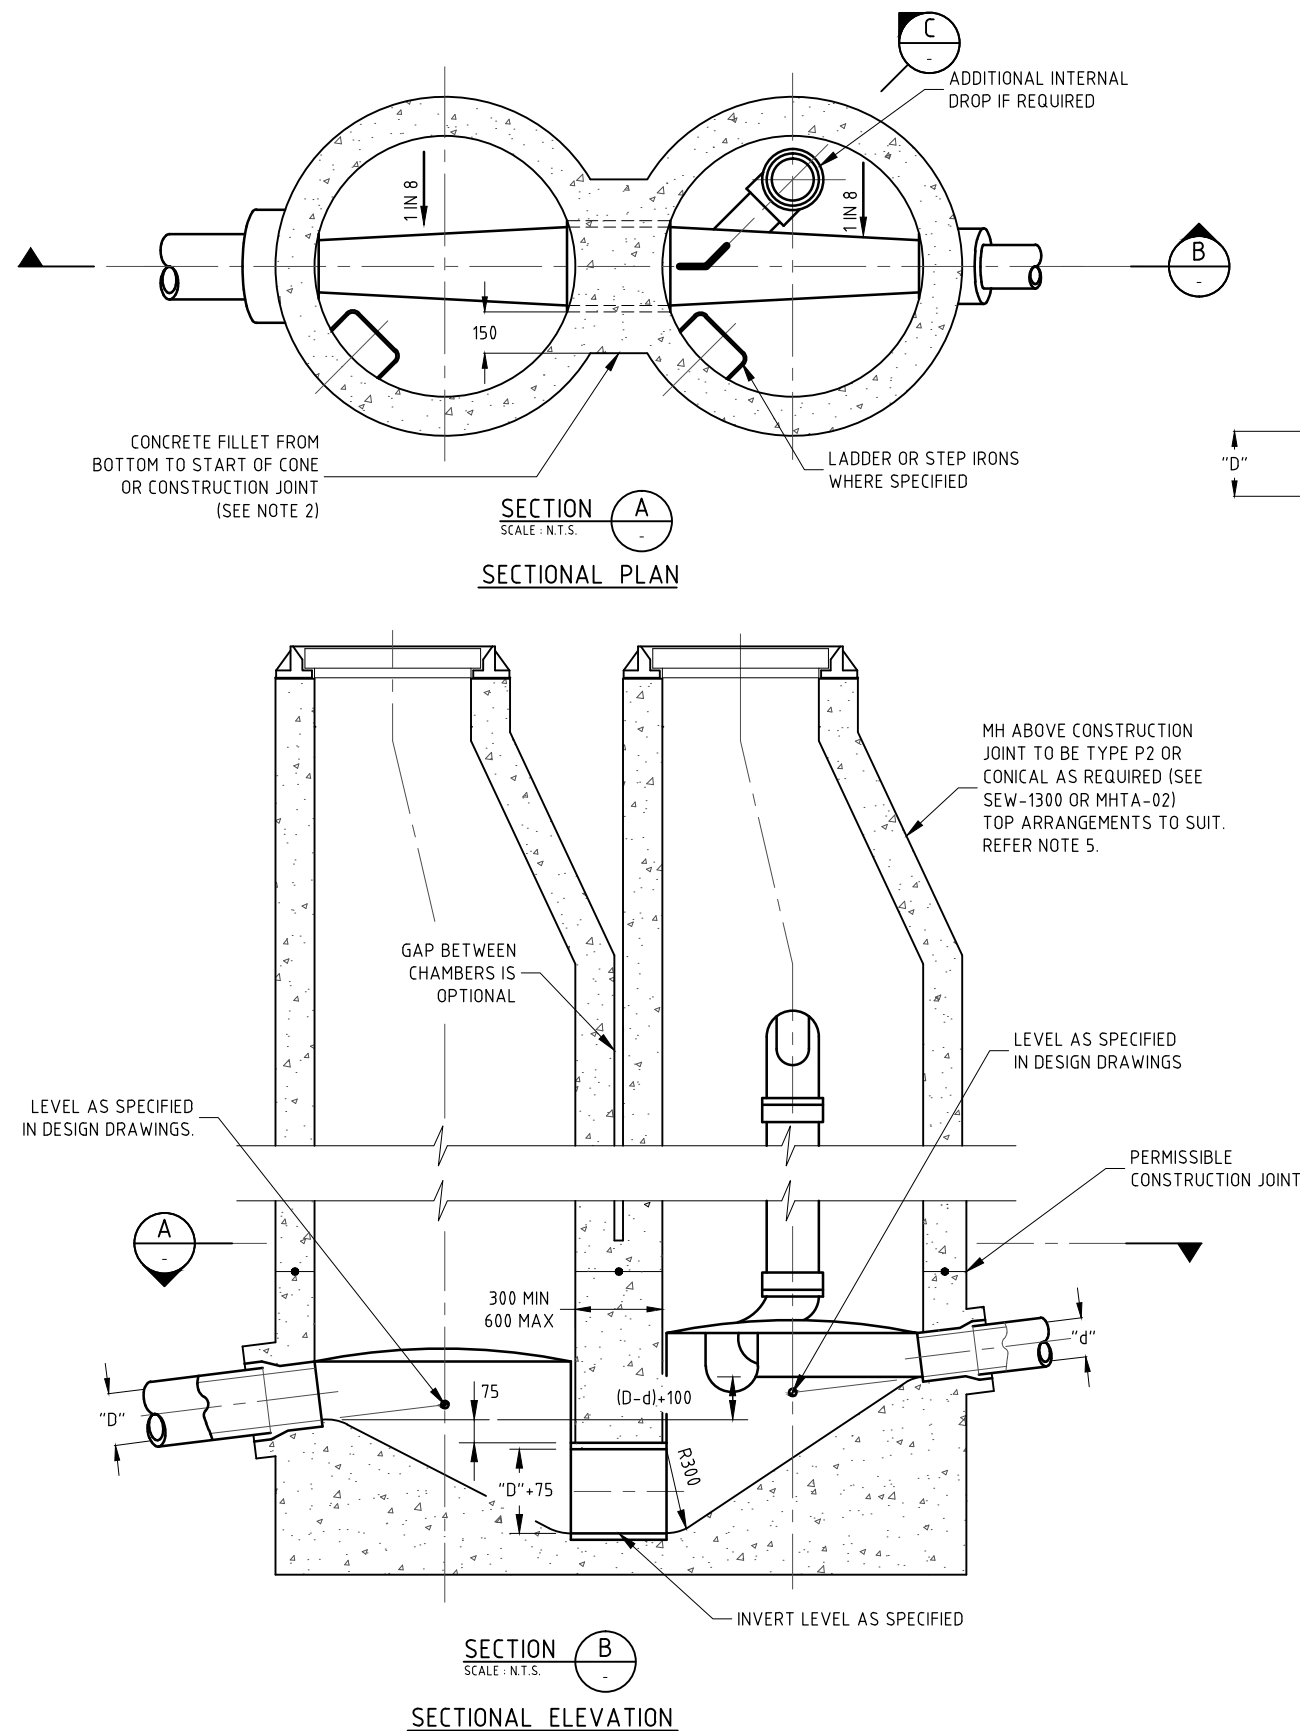


TABLE 1 - INTERNAL DROP MH DIMENSIONS

"d" (DN)	MH DIAMETER	DIM "X" MIN
≤ 300	DN 1050 - DN 1200	150
>300 TO <600	DN 1500	225
≥ 600	DN 1800	225

NOTES:

- ALL DIMENSIONS IN MILLIMETRES.
- CONSTRUCTION JOINTS BETWEEN BASES OF TWO CHAMBERS NOT PERMITTED.
- AN APPROVED PROTECTIVE COATING MUST BE APPLIED TO THE INTERNAL WALLS, THE UNDERSIDE OF ACCESSCOVER, BASE AND CHANNEL AREAS OF THE DOWNSTREAM CHAMBER ONLY.
- ALL STEPIRONS LOCATED IN DOWNSTREAM CHAMBER MUST BE STAINLESS STEEL OR PLASTIC ENCAPSULATED STEEL.
- CHAMBERS TO BE INSTALLED IN ACCORDANCE WITH STANDARD DRAWINGS MHTA-01 AND MHTA-02.
- THIS DRAWING REPLACES SEW-1411.

THIS DRAWING IS TO BE READ IN CONJUNCTION WITH THE MRWA EDITION OF THE WSAA
SEWERAGE CODE WSA-02-2002.3, STANDARD DRAWINGS AND WSAA PRODUCT SPECIFICATIONS.

COPYRIGHT THIS DOCUMENT IS AND SHALL REMAIN THE PROPERTY OF SOUTH EAST WATER CORPORATION. THIS DOCUMENT MAY ONLY BE USED FOR THE PURPOSE FOR WHICH IT WAS COMMISSIONED AND IN ACCORDANCE WITH THE TERMS OF ENGAGEMENT FOR THE COMMISSION. THIS DESIGN SHOULD NOT BE COPIED OR AMENDED WITHOUT WRITTEN PERMISSION FROM SOUTH EAST WATER. UNAUTHORISED USE OF THIS DOCUMENT IN ANY WAY IS PROHIBITED. South East Water Corporation 20 Corporate Drive Heatherton VIC 3202 T 613 9552 3000 F 613 9552 3001 E info@sew.com.au www.sew.com.au MELWAY REF: N/A						SOUTH EAST WATER CORPORATION MAINTENANCE HOLE TECHNICAL ADDENDUM WATER SEAL ARRANGEMENTS TWIN MAINTENANCE HOLE SYSTEM		PLAN TYPE: CIVIL SCALE: N.T.S.	
0 TECHNICAL ADDENDUM REV. C 01/2015 ANDREW D. LAJU M. A. COLIN P. COLIN P.						DRAWING NUMBER MHTA-06		0	
REV. ZONE DESCRIPTION DATE DESIGNED DRAWN DES. CHK. DRAFT CHK.						NUMERAL		REV	

THE ORIGINAL DRAWING WAS HAND SIGNED BY THE PERSON WHOSE NAME
OR INITIALS APPEAR PRINTED AND MARKED THUS (#) IN THE SIGNATURE BLOCKS.